


# Technical Detail

## For residential applications - Spans up to 7 metres

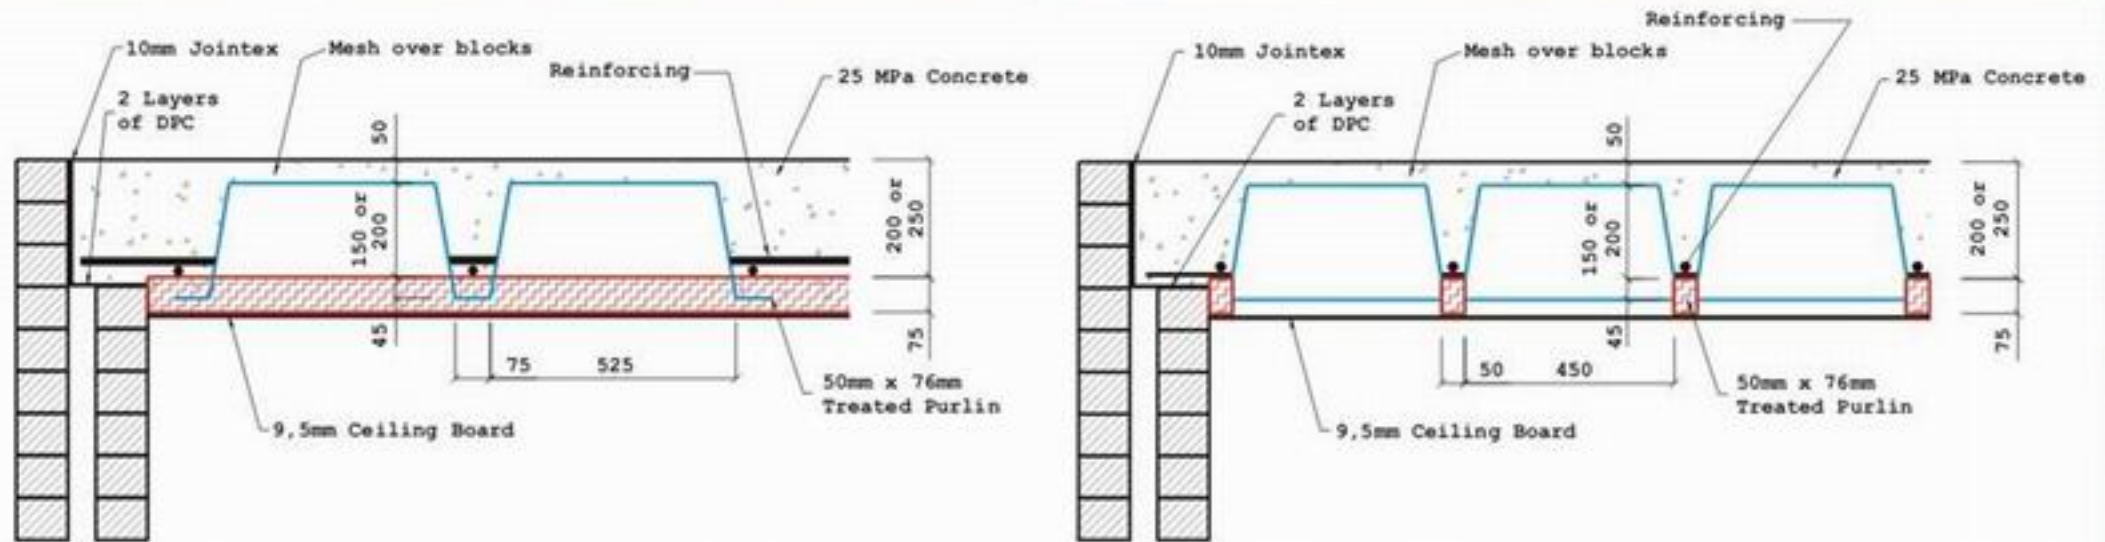

## For commercial applications - Spans up to 10 metres

